


Single Family Residential Detached Garage on a Floating Slab

Furnished by the City of Barnesville

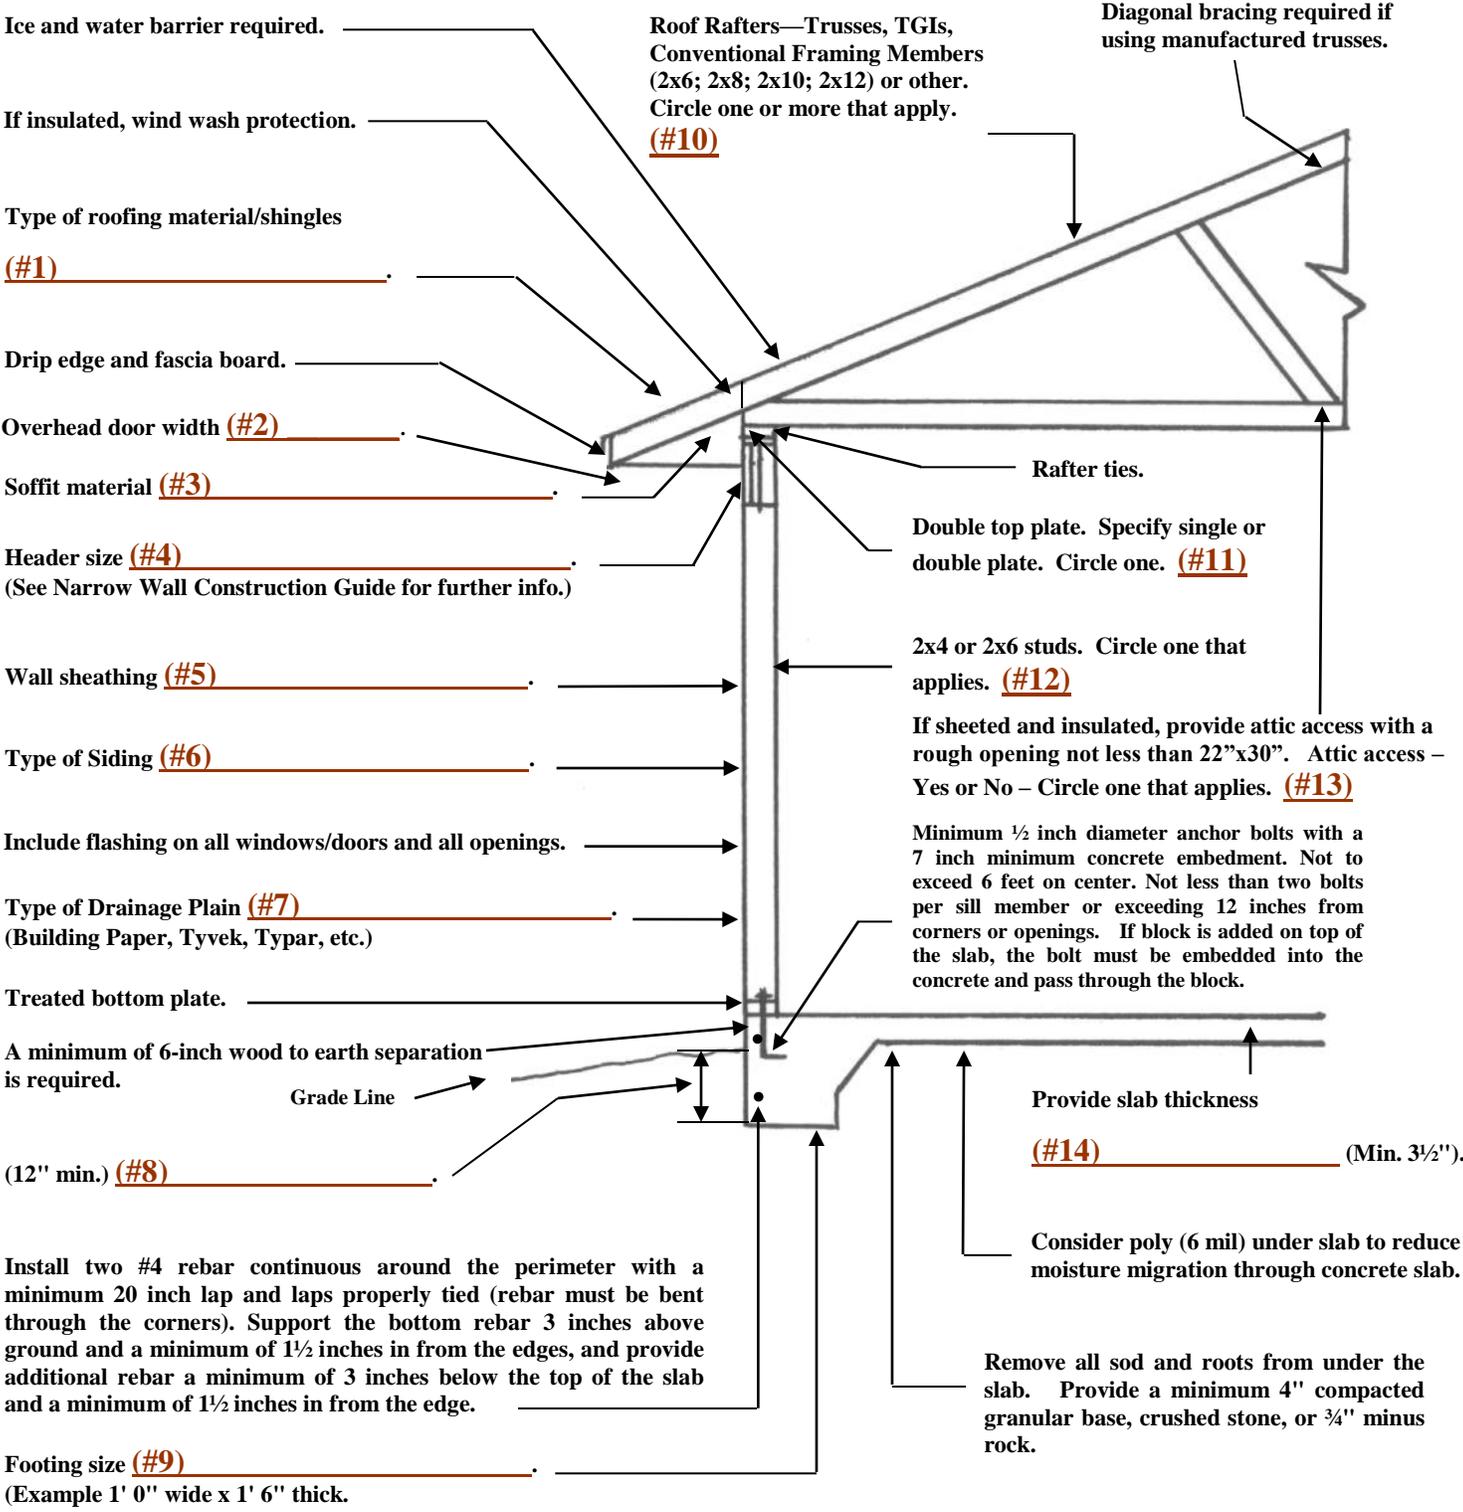

I agree to follow the building systems provided in this document.


Signature _____

Date _____

Before submitting permit application, provide information as requested on numbered lines (1-14).

Single Family Residential Detached Garage on a Floating Slab – Example

Furnished by the City of Barnesville

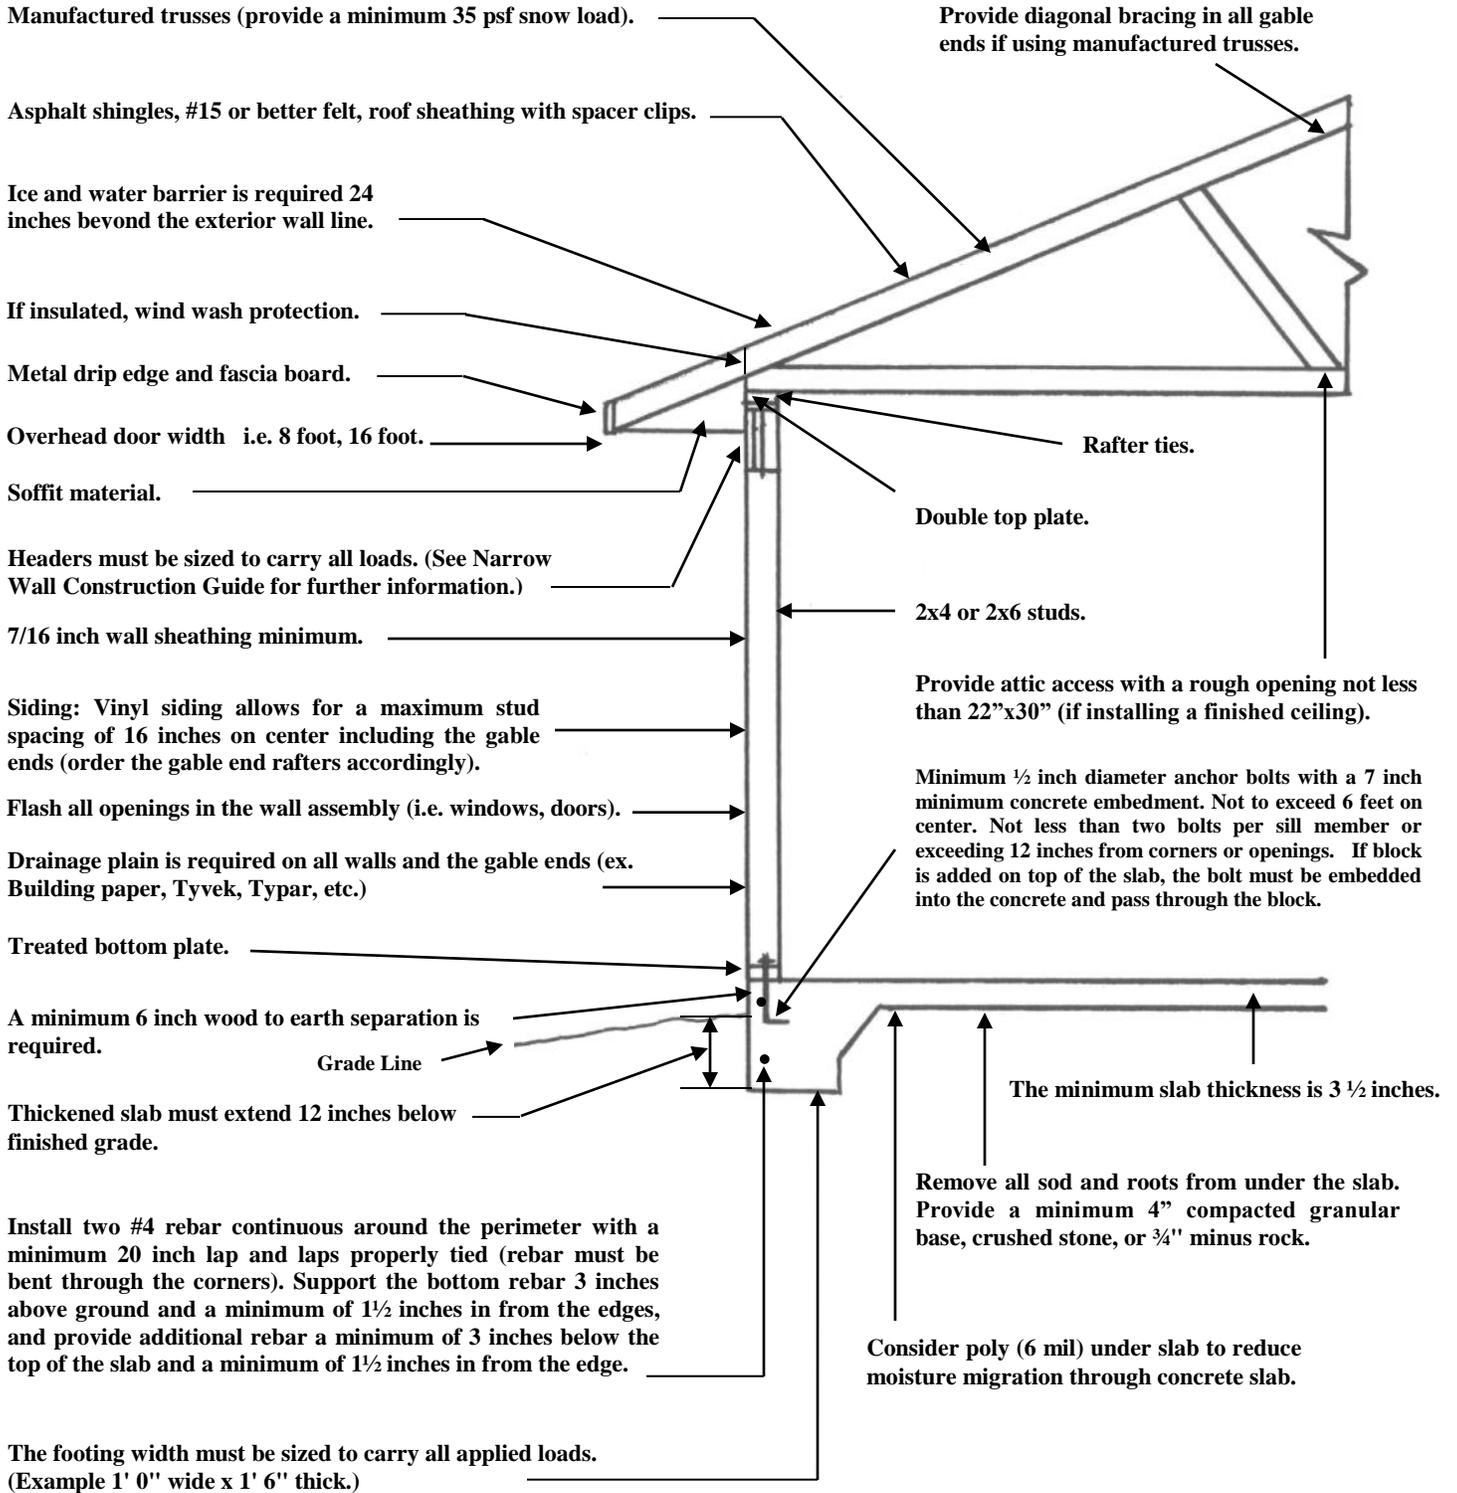

Please provide information on the reverse side of this sheet as it applies to your project.

The City of Barnesville
 PO Box 550, 102 Front Street North
 Barnesville, MN 56514 Phone: 218-354-2292